


# FOOD COURT


# FLOOR PLAN

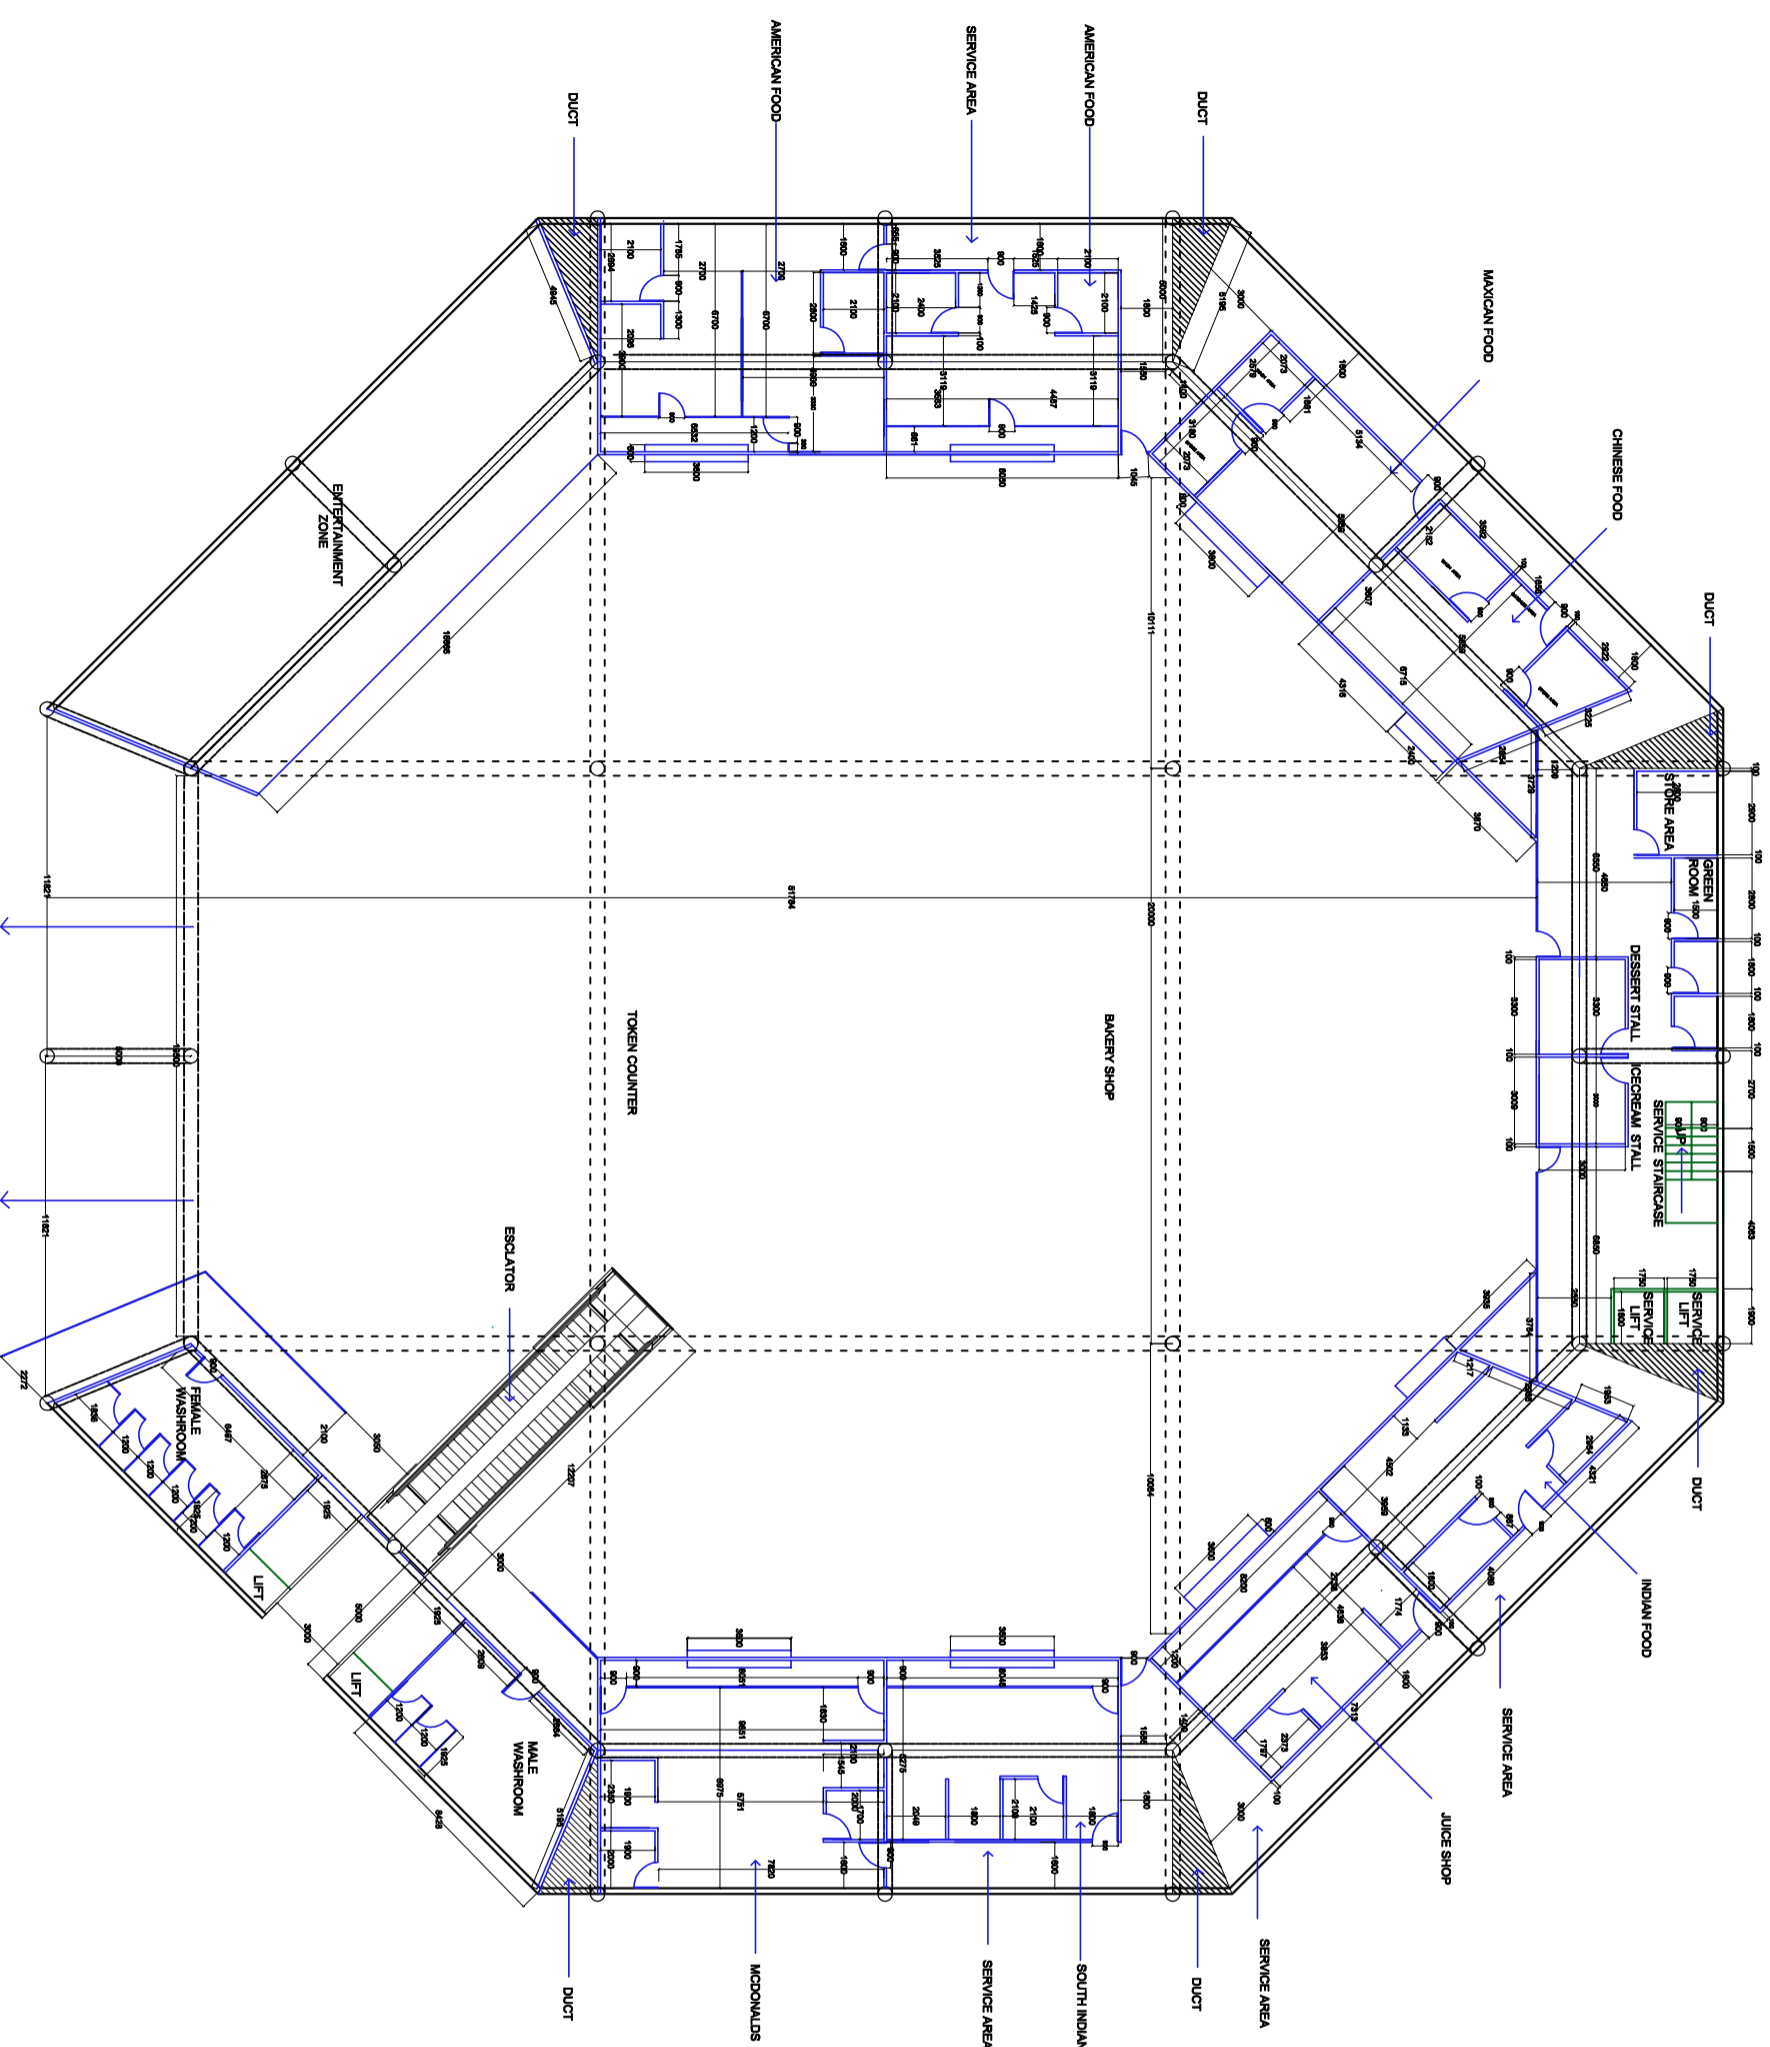

## LEGEND

SYMBOL	NAME	SIZE
	COLUMN	500 DIA.
	DUCT	
	BEAM	300 MM
	WALL	100 MM THICKNESS
	FLUSH DOOR	900 WIDTH
	BOUNDARY WALL	200 MM THICKNESS

FLOOR TO FLOOR HEIGHT - 6000 MM

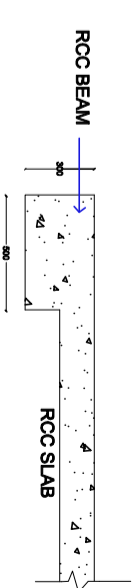

SCALE - 1:75

CINEMA ENTRANCE

SUNANDA PATIL

SEM V YEAR III

SPECIALIZED INTERIOR DESIGN

SDPS WOMEN'S COLLEGE