

WORKING DRAWING

NOTES

- A1 - 18 MM PLYWOOD BED
- A2-SIDE TABLE (SS LEGS)
- 16 MM PLY WOOD
- A3- 1500 X 1800 MATTRESS
- A4- STAINLESS STEEL LEGS
- A5- 18 MM PLYWOOD WARDROBE
- A6- SLIDING WINDOW
- A7- SLIDING DOOR
- A8- MIRROR ATTACHED AT DOOR
- A8 - 16 MM PLYWOOD STUDY TABLE

TOPIC-BEDROOM


SIGNATURE _____ REMARK _____

DATE _____ SCALE _____


25-09-18 1:25

NAME -SUNANDA PATIL

SEM - V YEAR - III
 B.DESIGN IN ID
 SDPS WOMEN'S COLLEGE

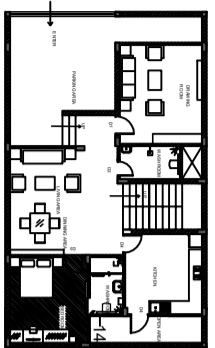


RCC SLAB AS PER DETAIL

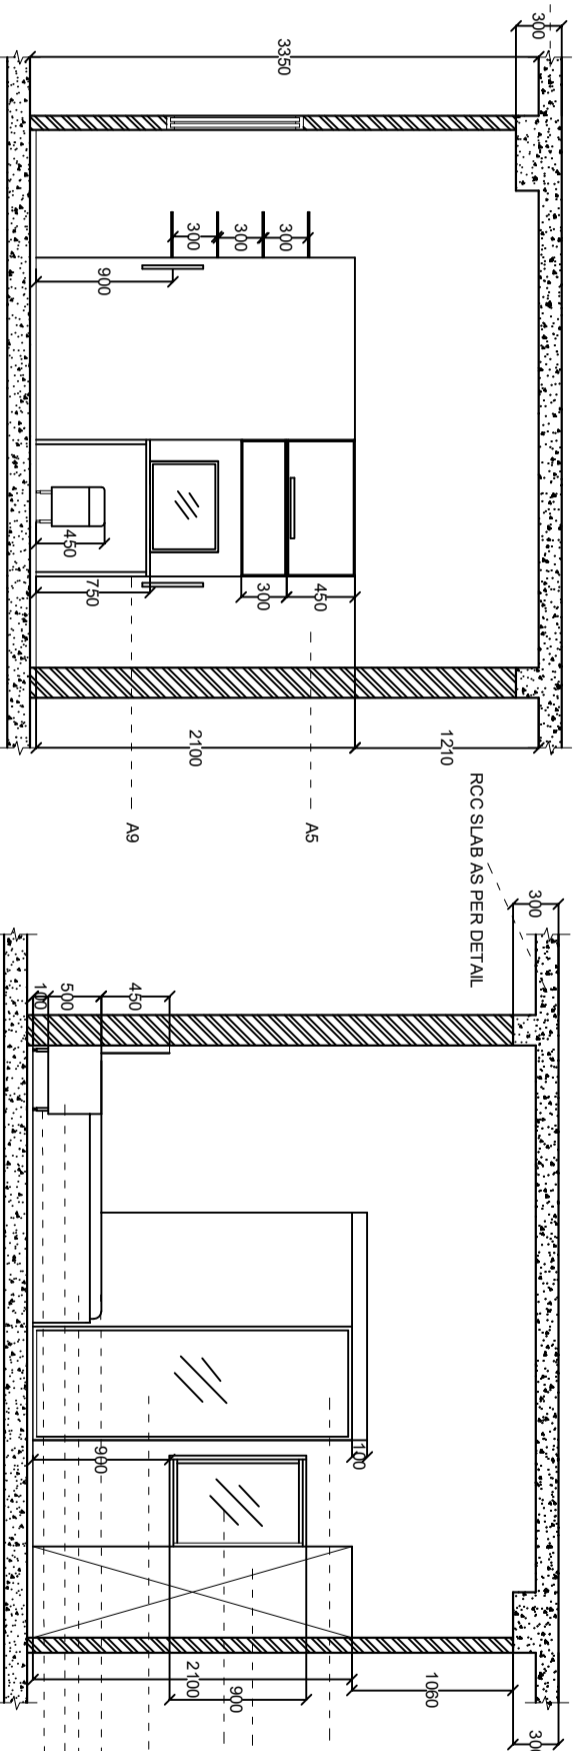


SECTIONAL ELEVATION AA'

SECTIONAL ELEVATION CC'

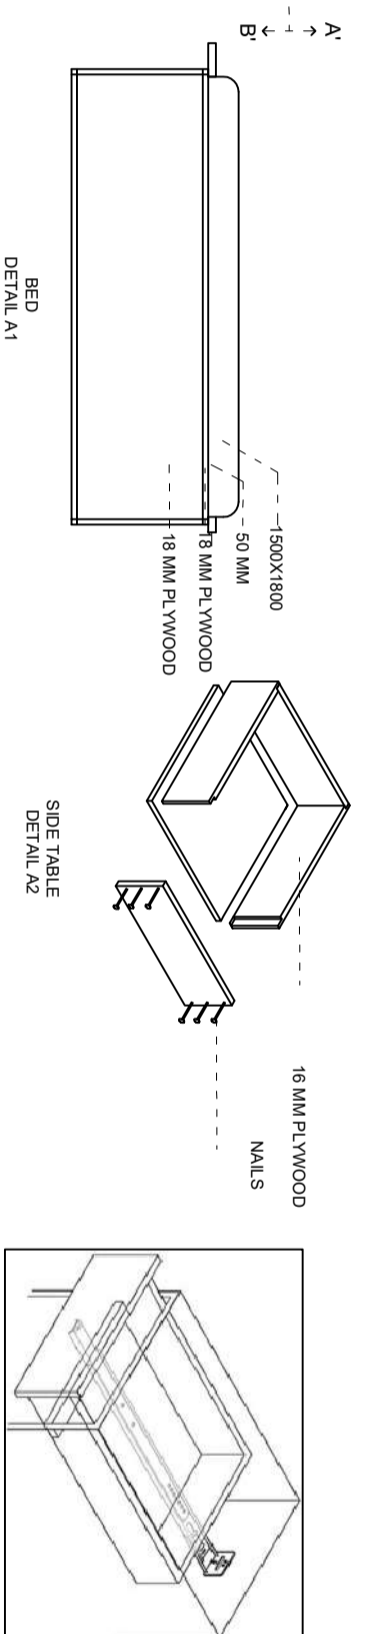

PLAN

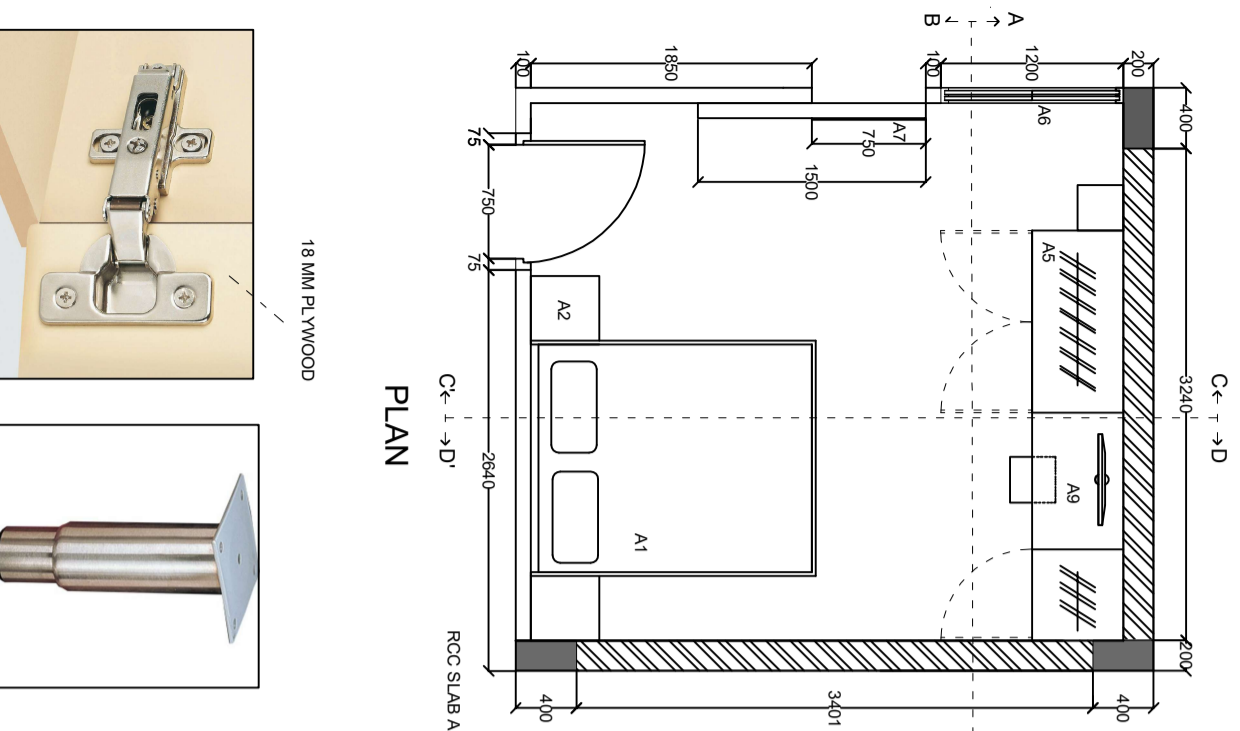

18 MM PLYWOOD



WARDROBE HINGE
(STAINLESS STEEL)
DETAIL A5



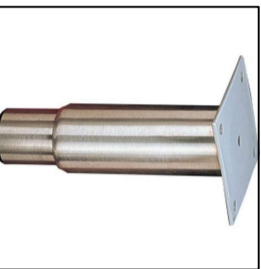


TABLE LEG (STAINLESS STEEL)
DETAIL A4

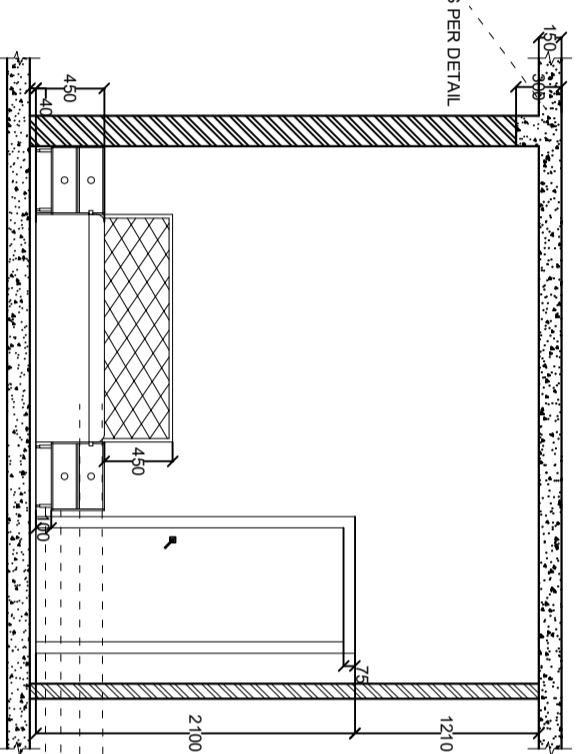

SECTIONAL ELEVATION BB'

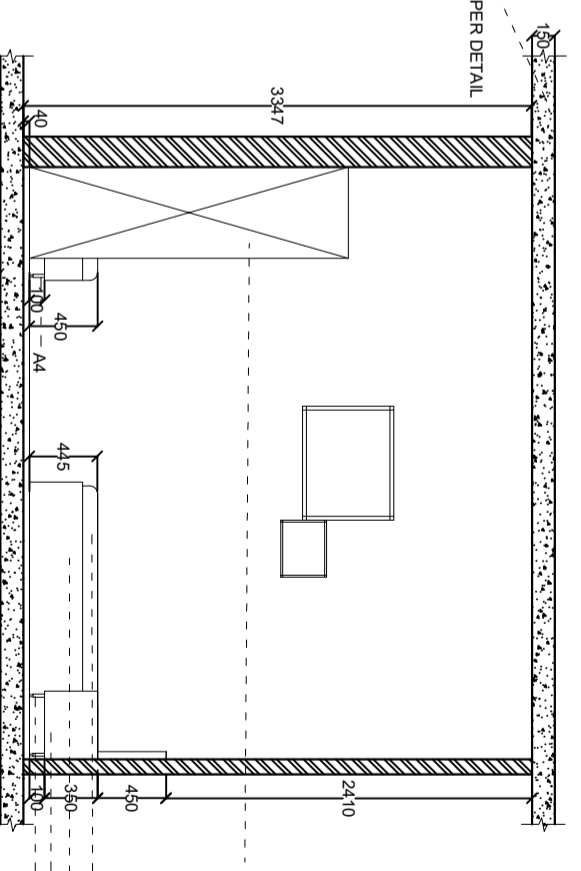

SECTIONAL ELEVATION DD'