
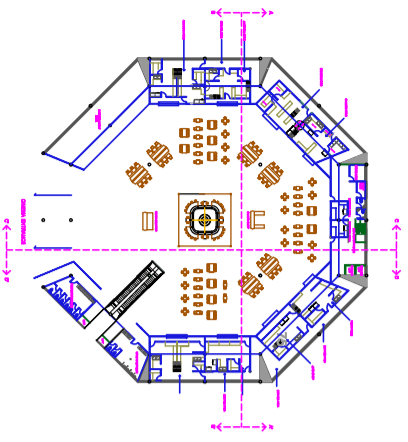
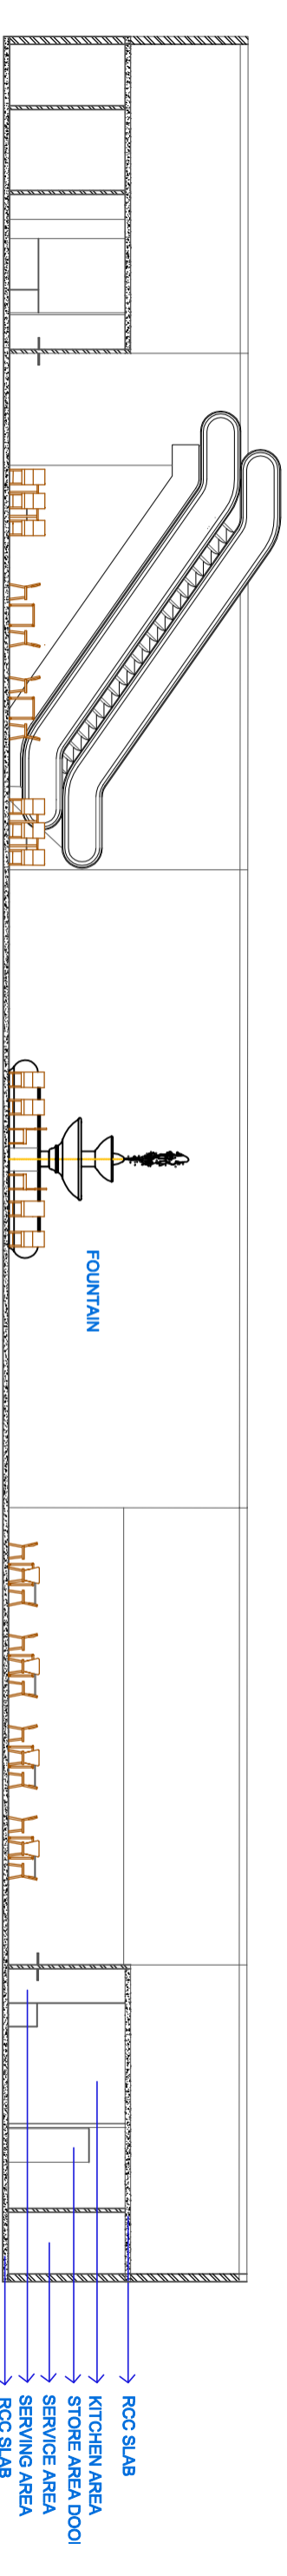


FOOD COURT

SECTIONAL ELEVATION

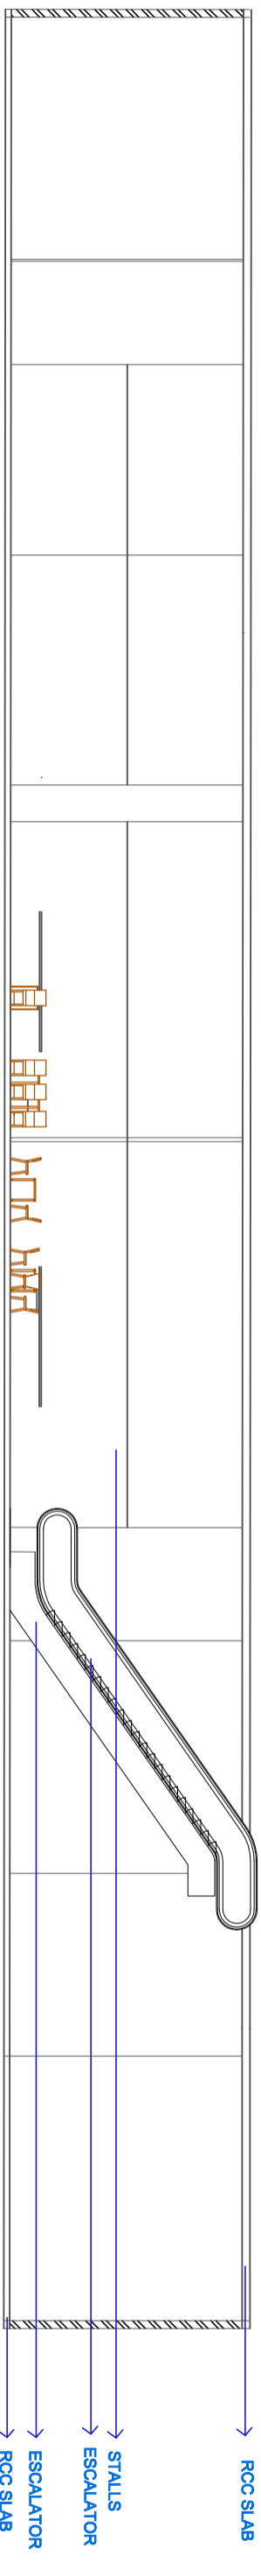

SCALE - 1:75

SUNANDA PATIL

SEM V YEAR III

SPECIALIZED INTERIOR DESIGN

SDPS WOMEN'S COLLEGE