


FOOD COURT

FLOOR PLAN

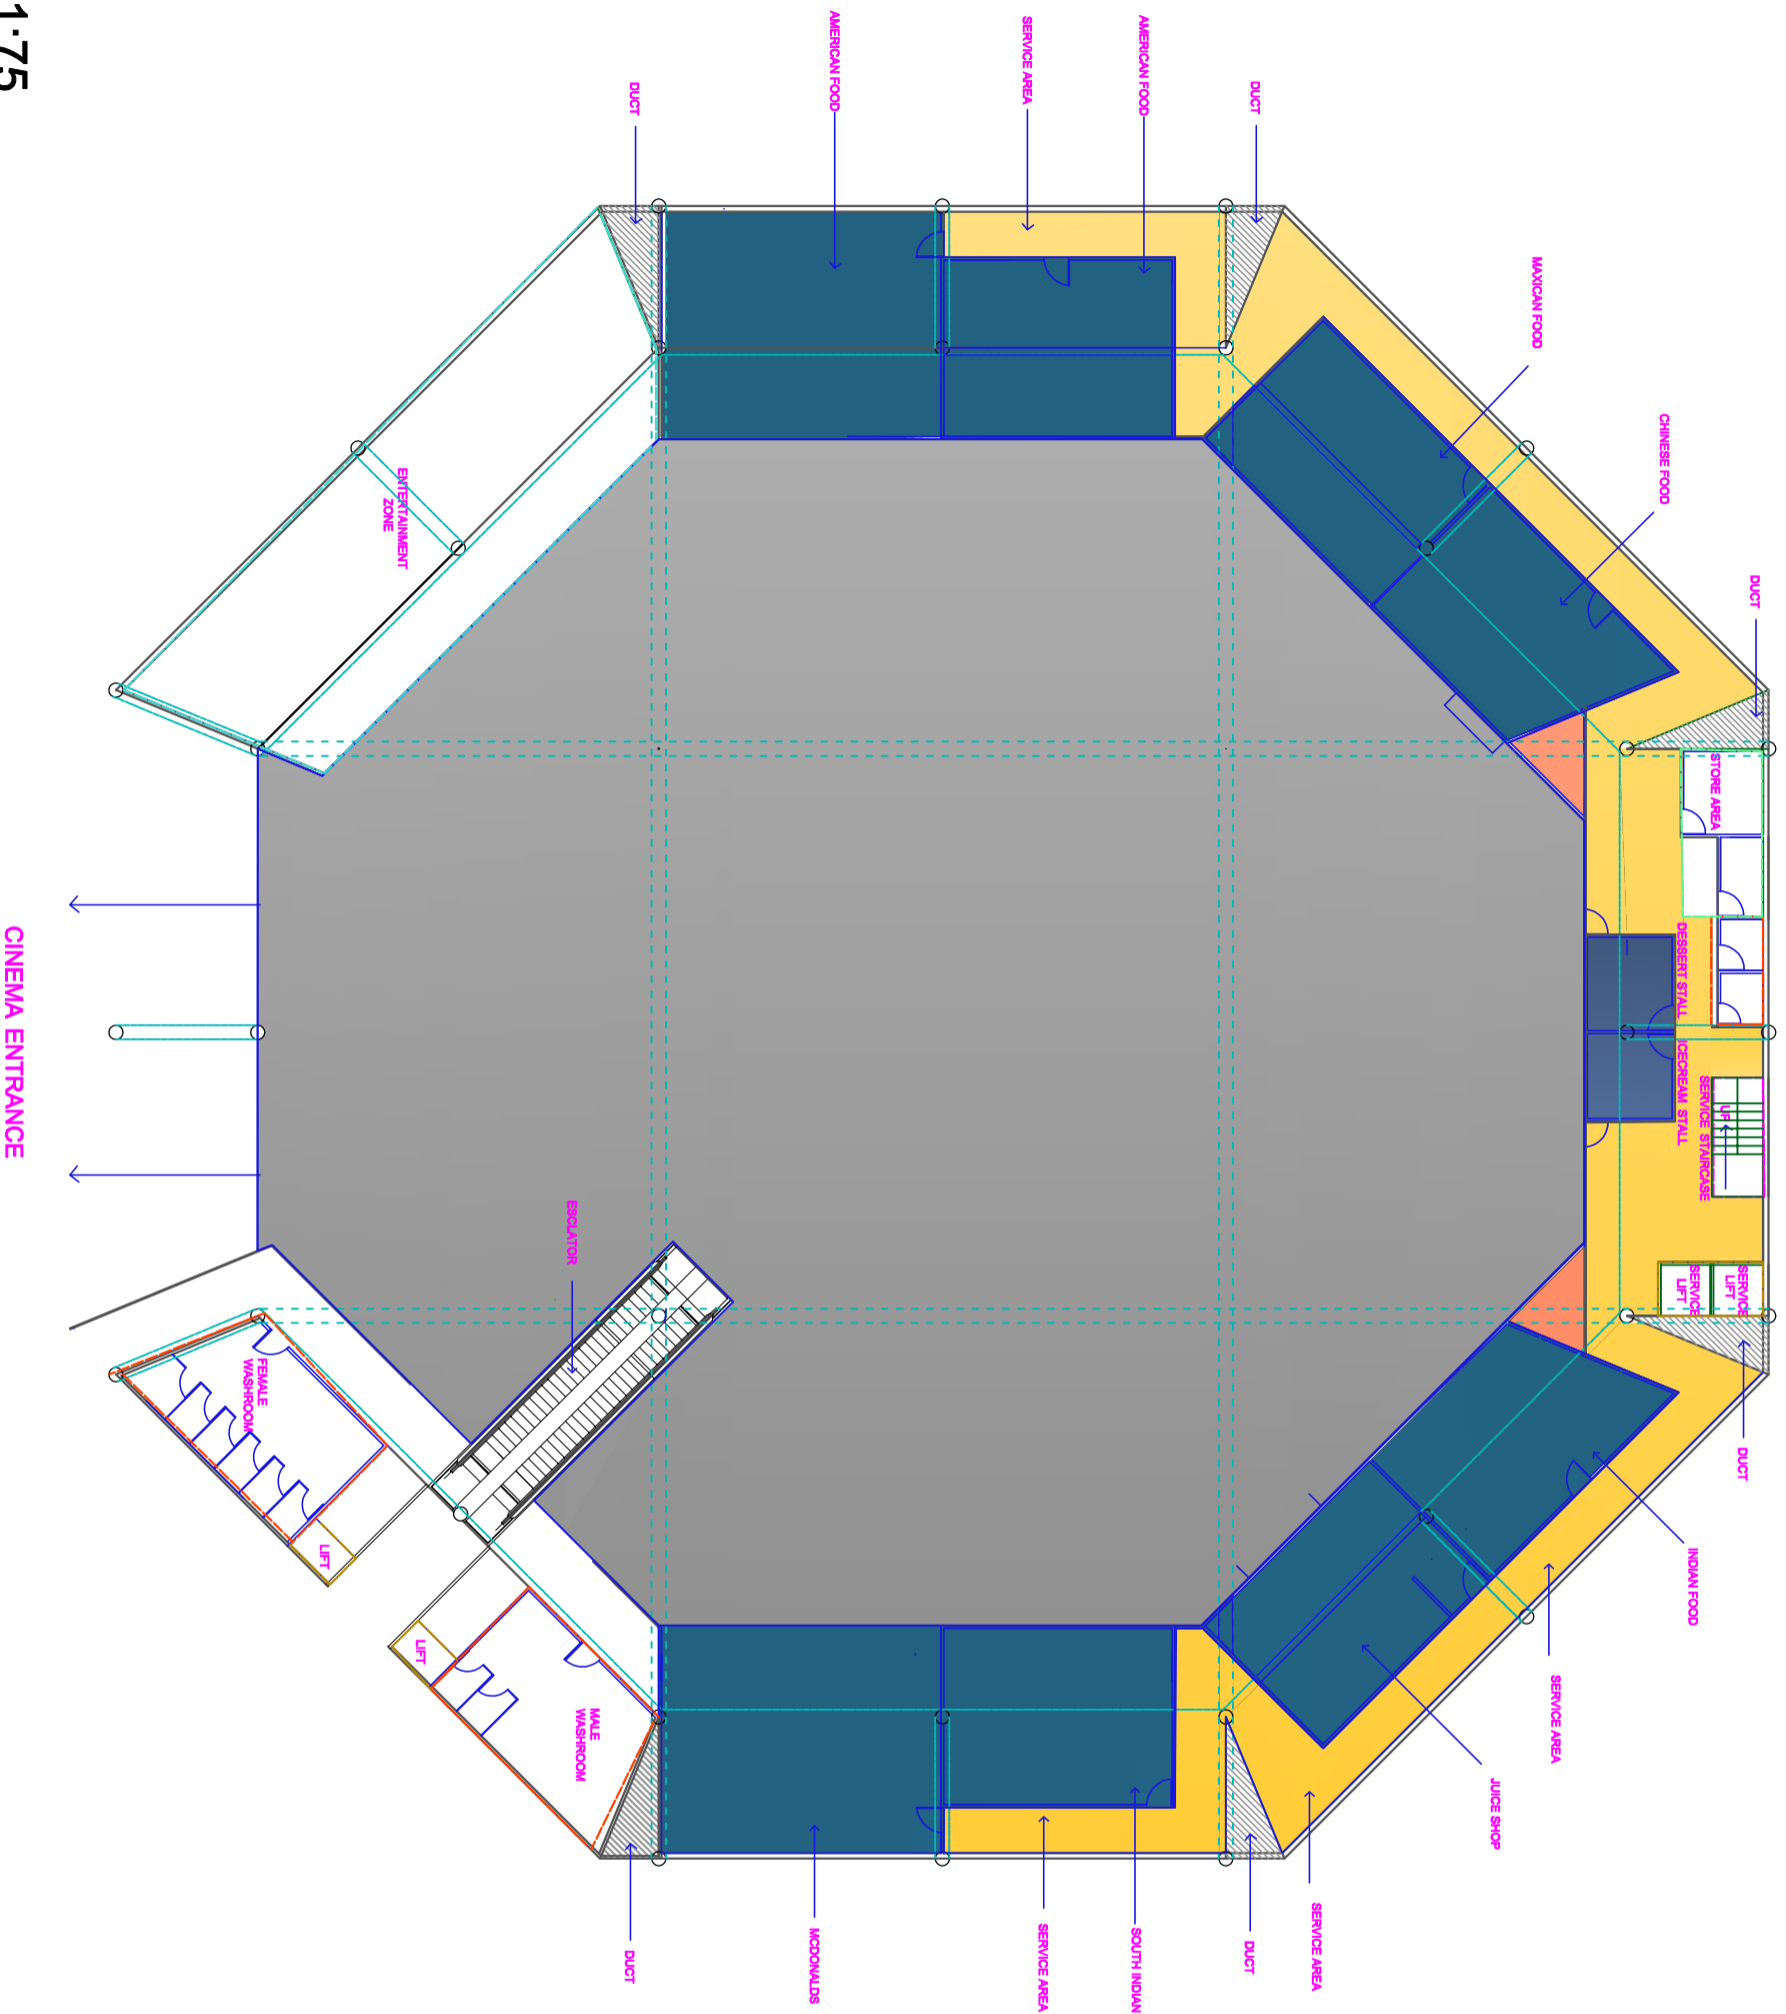

SYMBOLE	NAME
	COLUMN
	SERVICE AREA
	GARBAGE AREA
	WASHROOM
	LIFT AREA
	BOUNDARY WALL
	SERVICE STAIRCASE
	ENTERTAINMENT ZONE
	SERVICE STORE AREA
	SETTING AREA



SCALE - 1:75

SUNANDA PATIL
 SEM V YEAR III
 SPECIALIZED INTERIOR DESIGN
 SDPS WOMEN'S COLLEGE