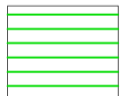

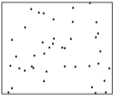


# FOOD COURT

# CEILING LAYOUT

## LEGEND

Symbol	IMAGE	SIZE	MATERIAL
		900X9000	MDF PLANKS
		1220X3660	GYPSUM BOARD


## PRIMARY CHANNEL

### CEILING SECTION

ROD SUSPENSION HANGER WITH ADJUSTMENT SPRING

GYPSUM BOARD


GYPSUM BOARD CEILING SECTION

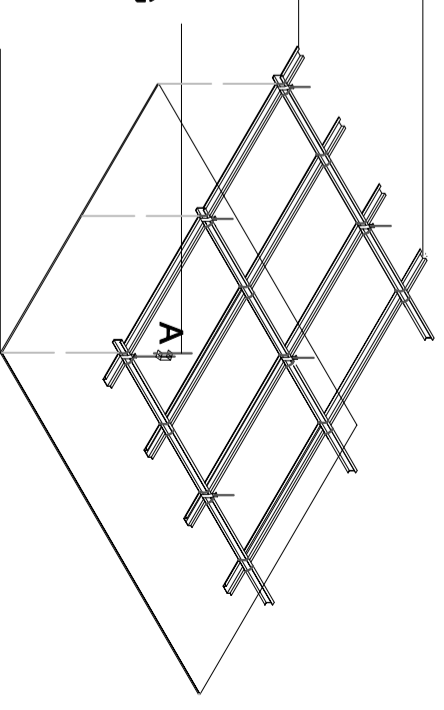


ROD SUSPENSION HANGER WITH ADJUSTMENT SPRING

SOFFIT CLIT

CEILING SECTION

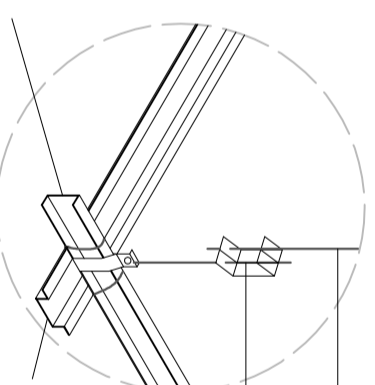

DETAIL A

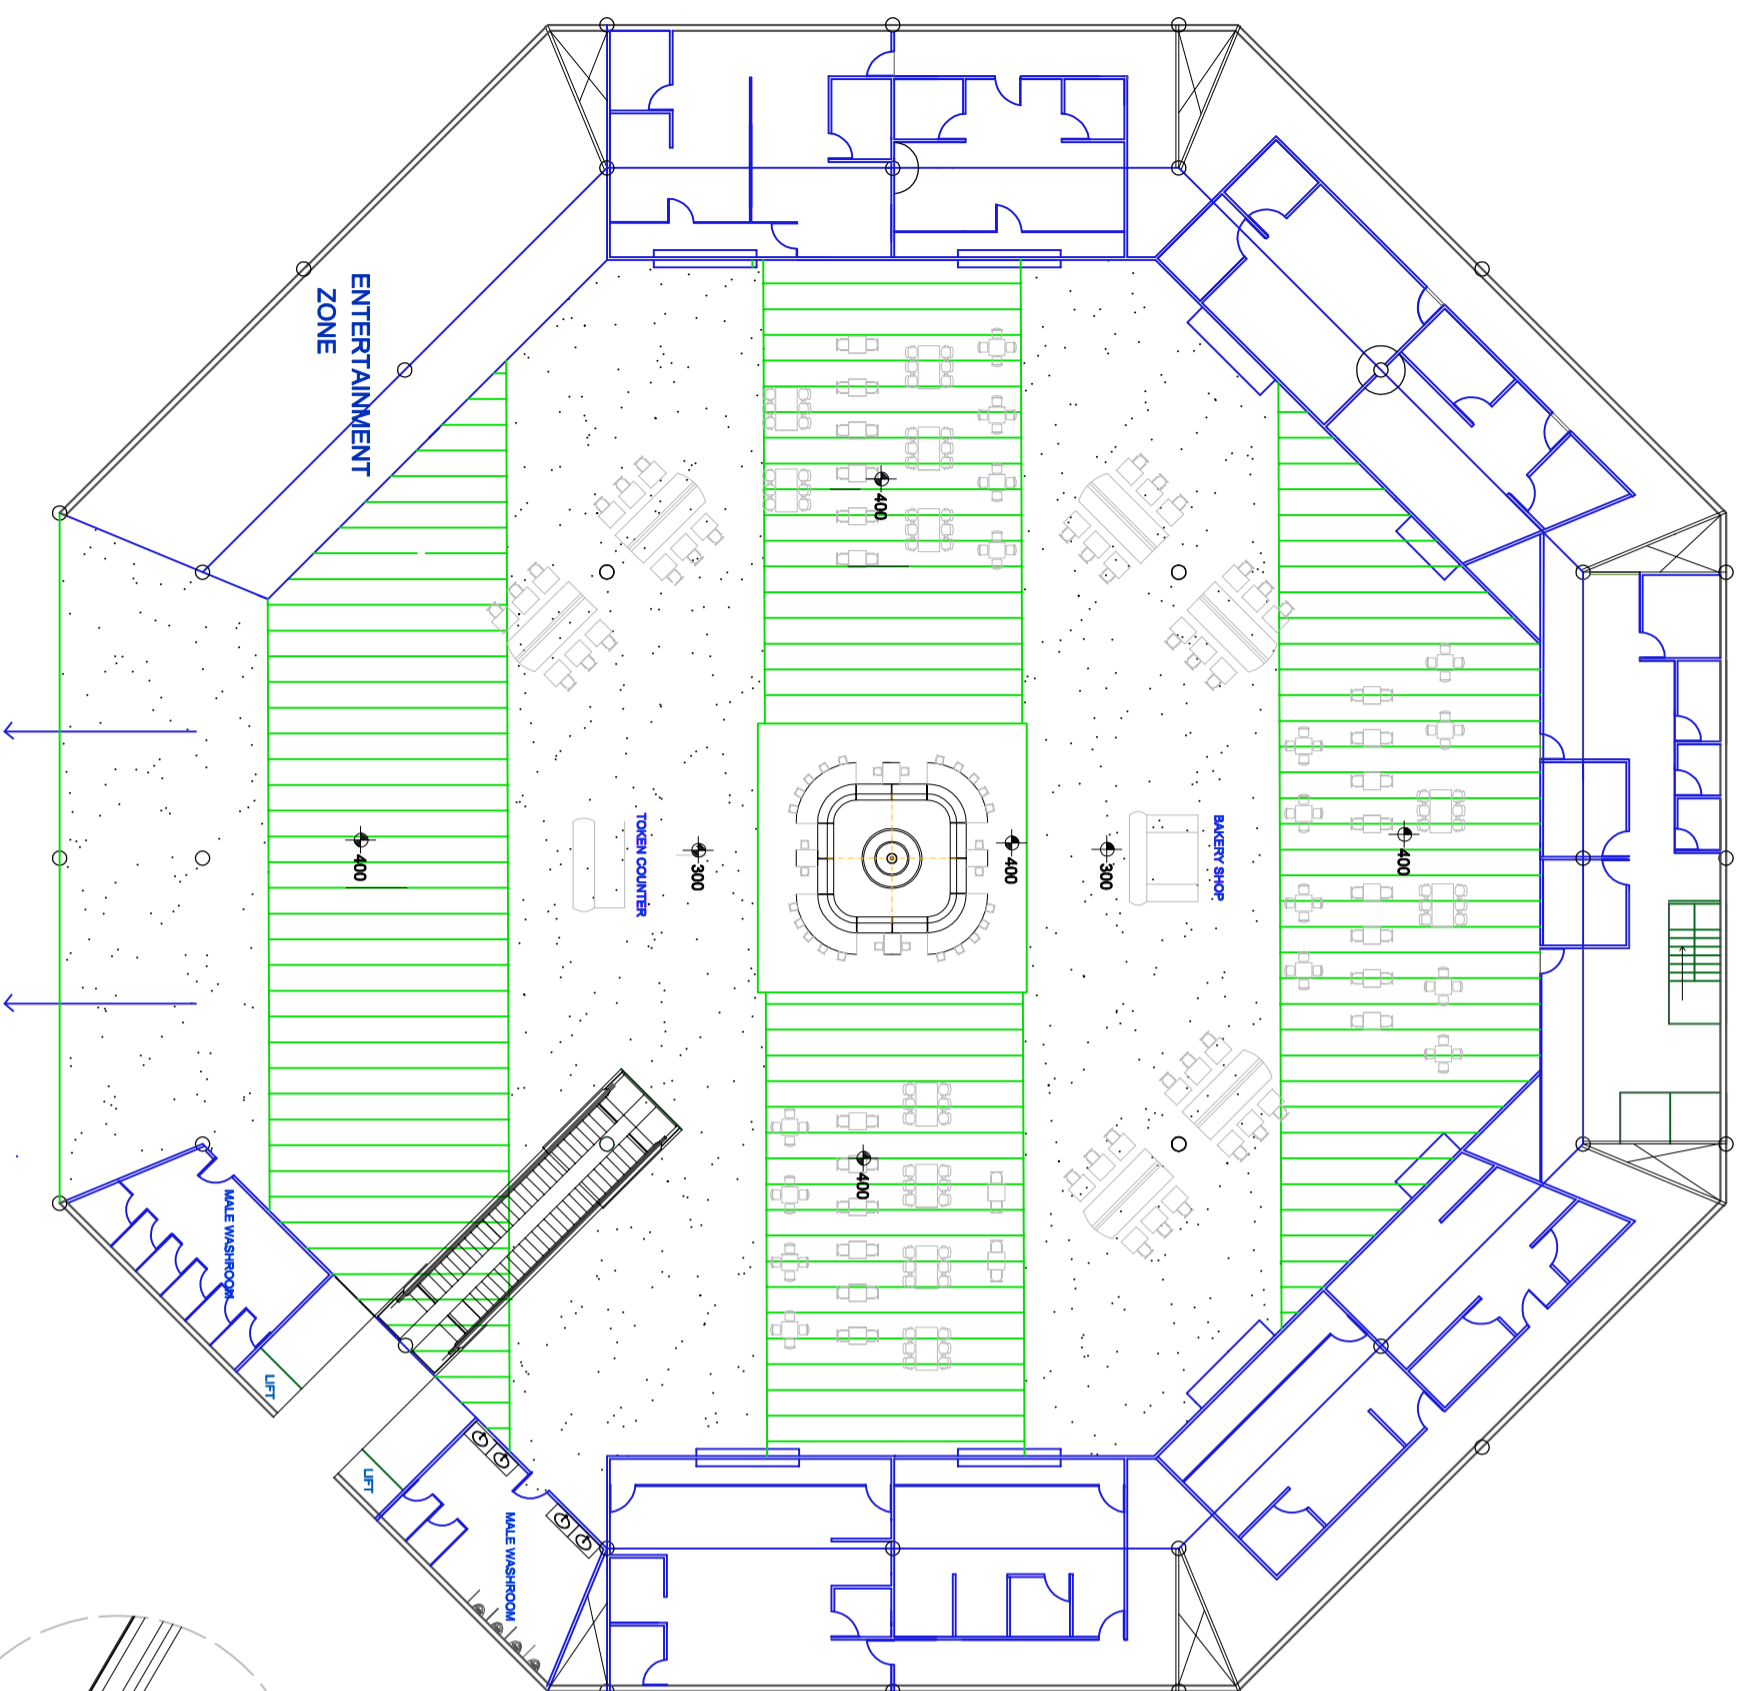

SCALE - 1:75

SUNANDA PATIL  
SEM V YEAR III  
SPECIALIZED INTERIOR DESIGN  
SDPS WOMEN'S COLLEGE