


FOOD COURT

ELECTRICAL LAYOUT

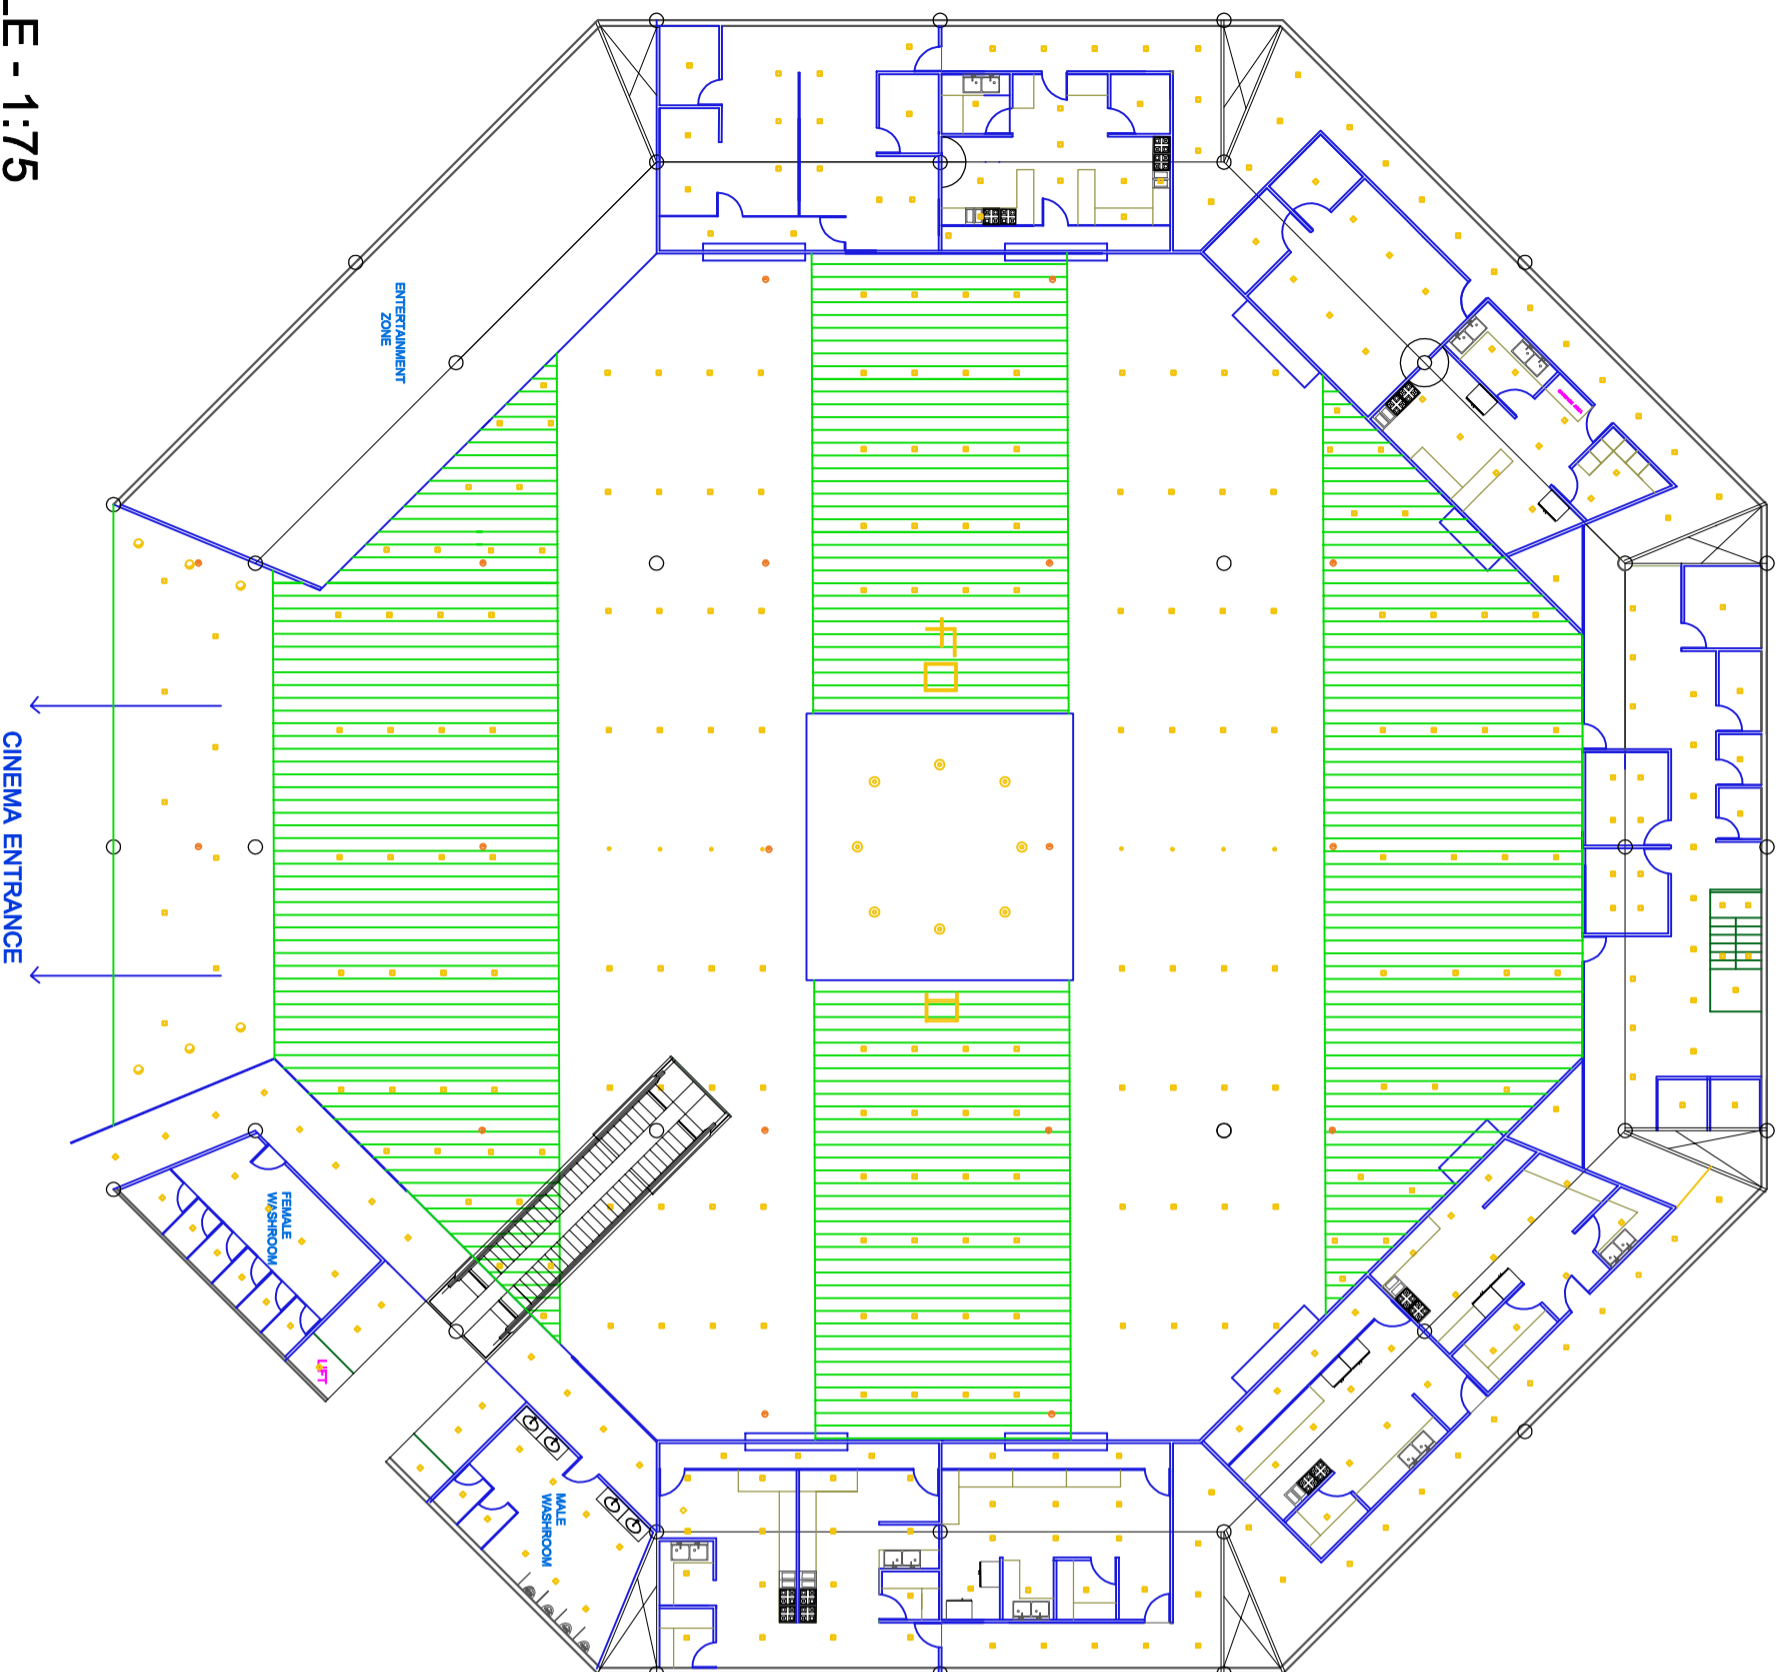

LEGEND

Symbol	IMAGE	SIZE	COLOR	SPECIFICATION
		—	Off white	KAH-DU-1960'S Art pendant light lanel / within 4 walls
		150X150	Natural white	LED panels and surface lights 10w
		1000x 75	Natural white	40w office lighting LED linear light recessed light
		900 height	Off white	LED 2w bollard in stainless steel lighting
			—	120V AC/DC heat detection smoke

SCALE - 1:75

SUNANDA PATIL
SEM V YEAR III
SPECIALIZED INTERIOR DESIGN
SDPS WOMEN'S COLLEGE