


LEGEND

SYMBOL	IMAGE	SIZE	MATERIAL
		600X600	12 mm gypsum board ceiling
		600X3000	12 mm MDF

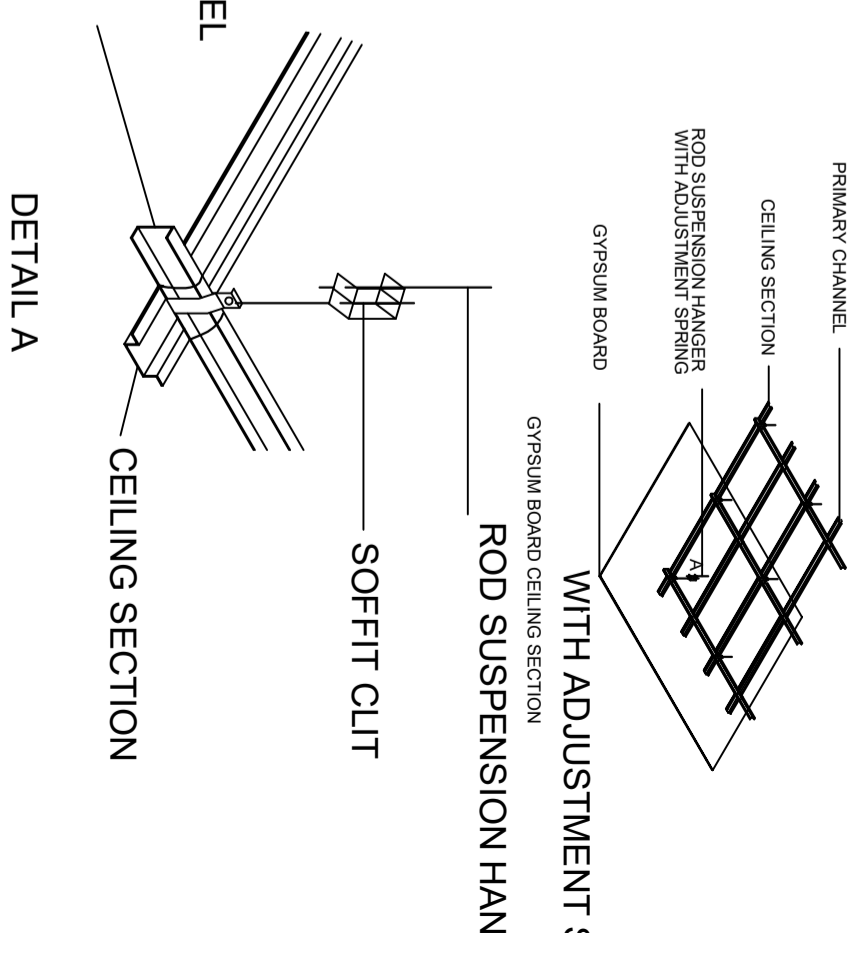

CEILING LAYOUT (BANK)

SCALE 1:50			DATE	NAME - SUNANDA PATIL	SHEET NO.
ALL DIM. ARE IN MM			02-10-18	SEM - V YEAR - III	
			SIGN	COURSE - B.DESIGN	
				SUB - ADVANCE CONSTRUCTION	
				SDPS WOMEN'S COLLEGE	