


LEGEND

SYMBOL	NAME	SIZE
	COLUMN	200 300 C1, C5, C9, C13 200 350 C2, C3, C4, C6 250 300 C7, C8
	BEAM	300 MM
	BRICK WALL	200 MM
	GLASS DOOR ALUMINIUM CHANNEL	1200 MM

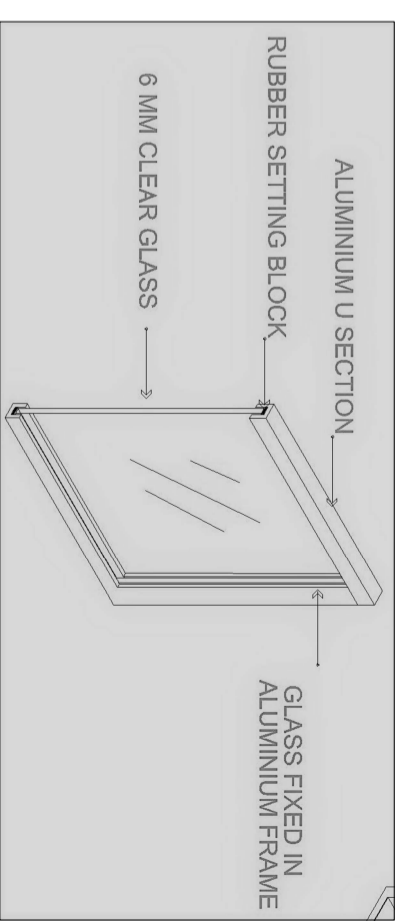

SCALE 1:50			SHEET NO.
ALL DIM. ARE IN MM			
FURNITURE LAYOUT (BANK)			
DATE	NAME - SUNANDA PATIL		
02-10-18	SEM - V YEAR - III		
SIGN	COURSE - B.DESIGN		
	SUB - ADVANCE CONSTRUCTION		
	SDPS WOMEN'S COLLEGE		