


FOOD COURT

FLOORING LAYOUT

SCALE - 1:75

CINEMA ENTRANCE

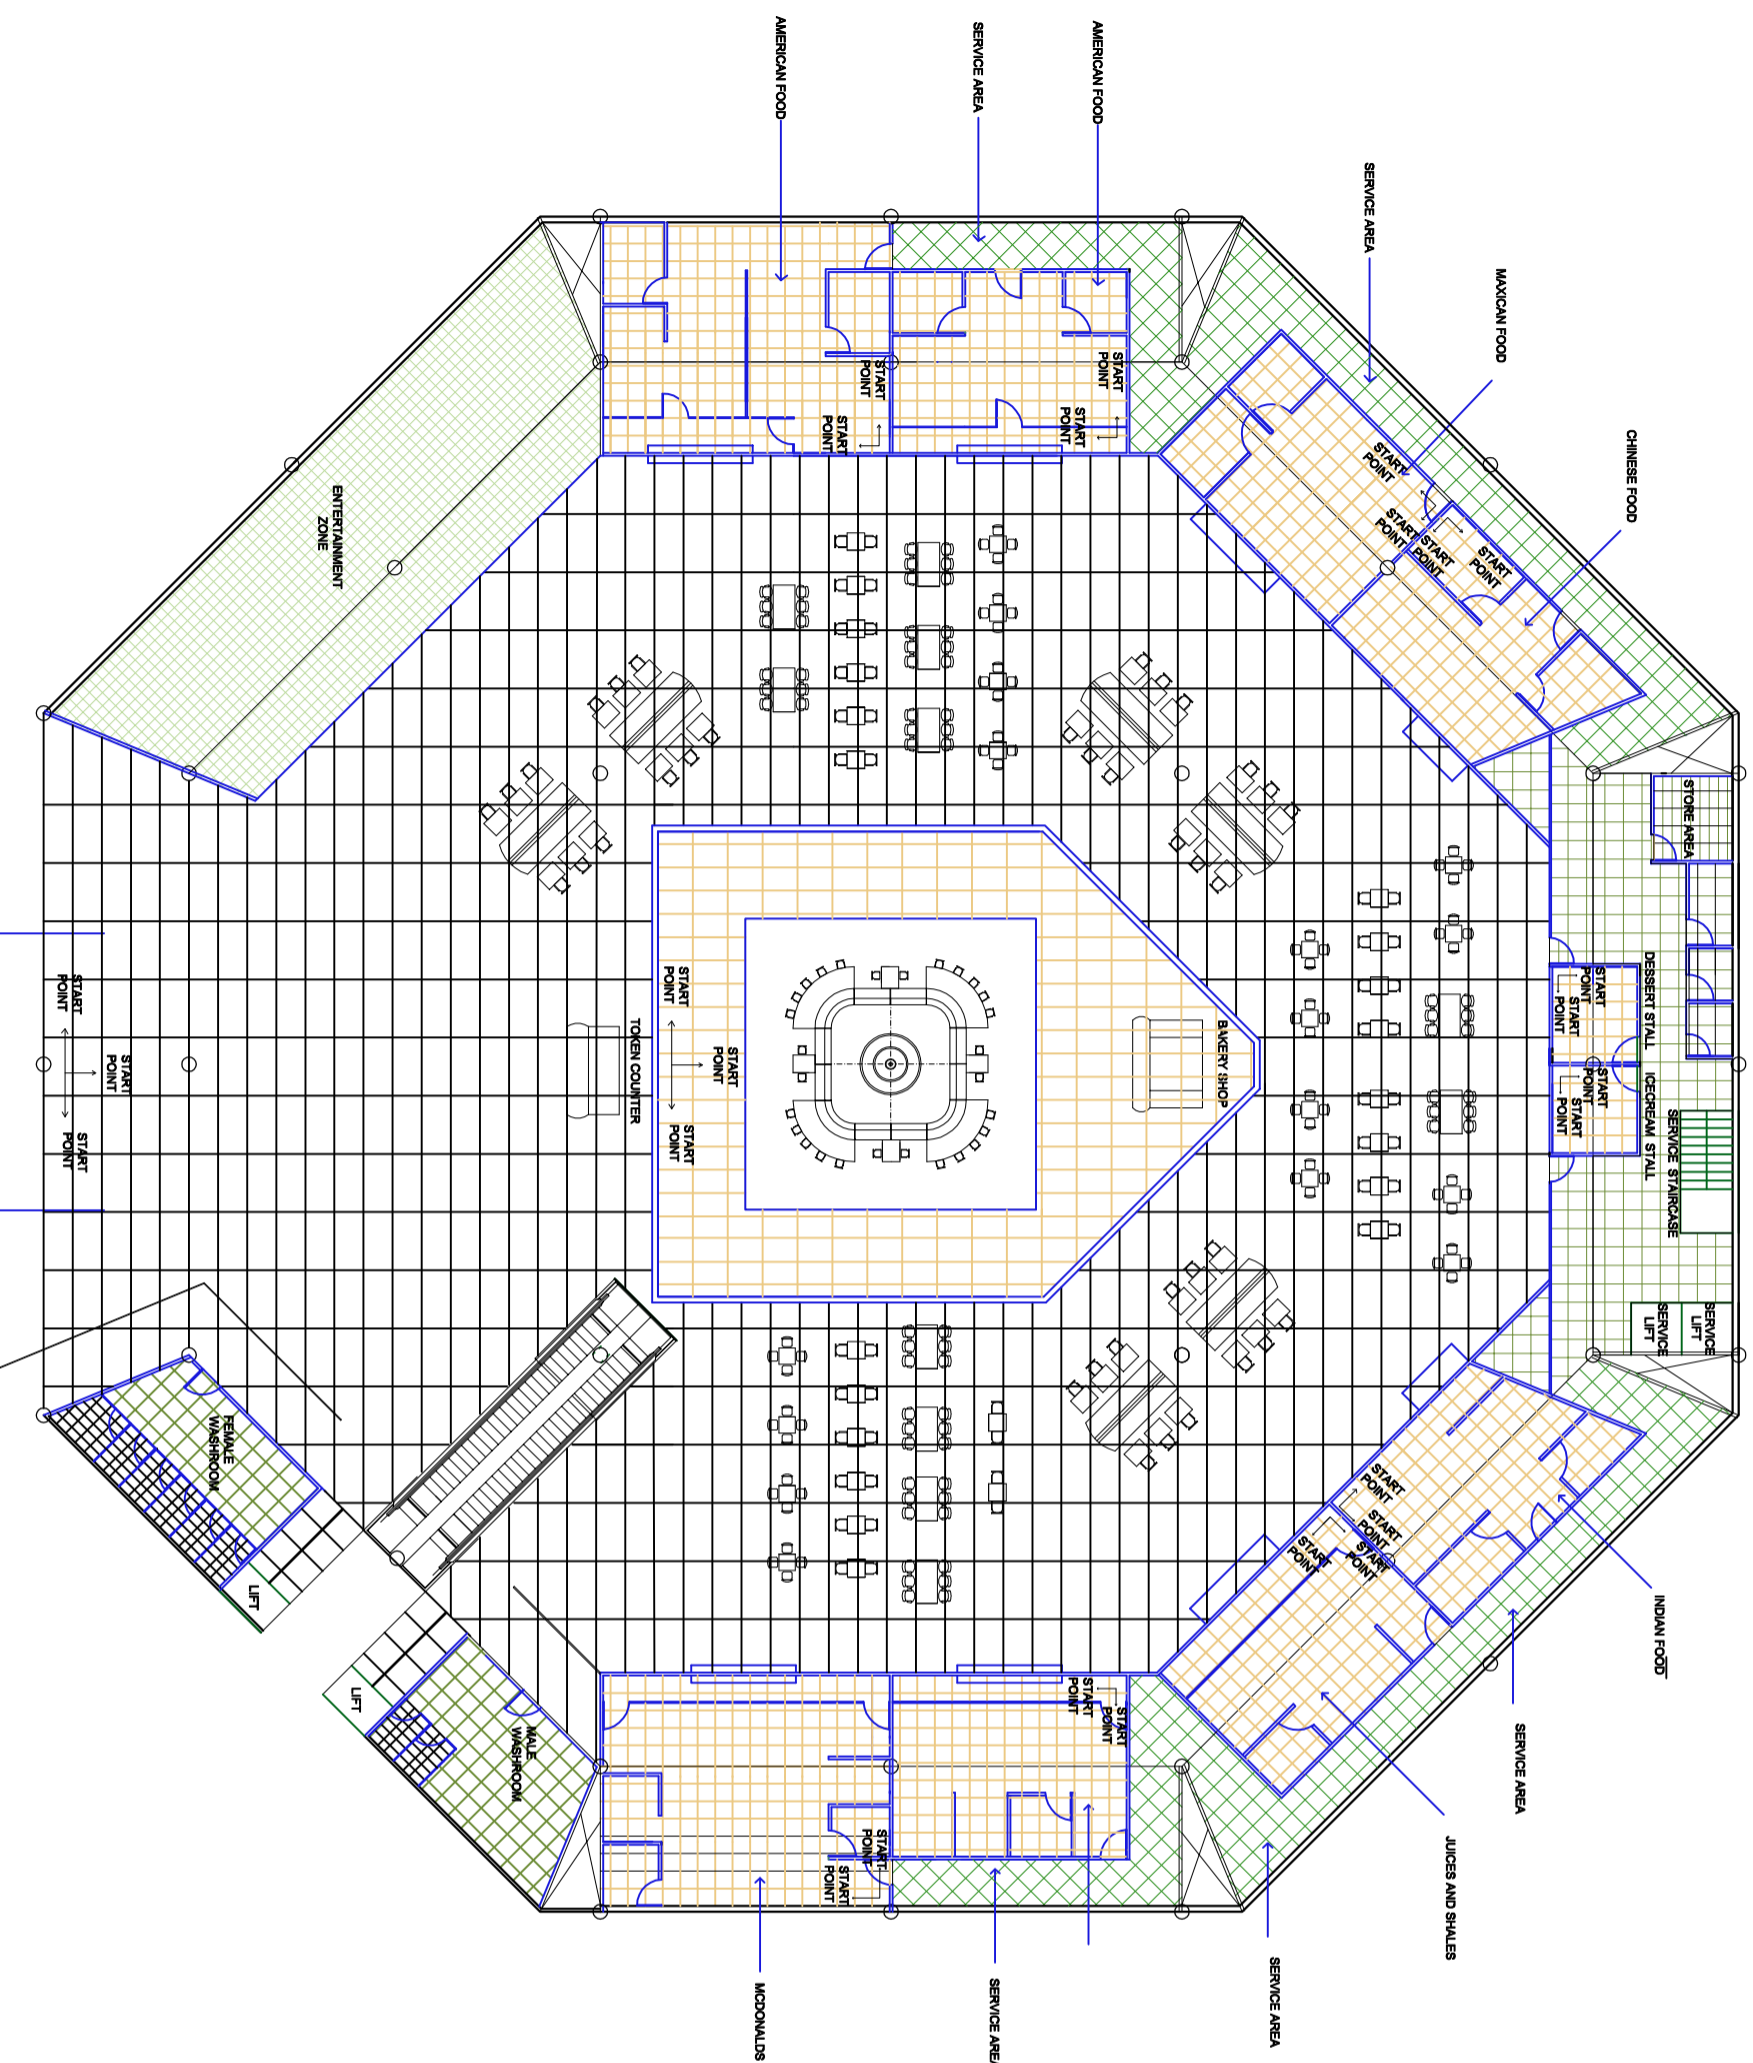

LEGEND

| NAME | IMAGE | SIZE | SPECIFICATION | BRAND |
|------|-------|-----------|--|----------------|
| | | 600X600 | Digital Rustic Matt series 2006 | Lovin tiles |
| | | 800X1200 | Koda stone | — |
| | | 450X300 | Glossy tiles 10017 L ceramic tile | Gobain ceramic |
| | | 600x600 | Digital Rustic Matt series 2002 | Lovin tiles |
| | | 2000X1000 | Glazed vitrified tiles Cedar blanco Finish glossy vitrified tile | sunheart tiles |
| | | 1200X200 | IRONV plain punch vitrified tile | sunheart tiles |

SUNANDA PATIL

SEM V YEAR III

SPECIALIZED INTERIOR DESIGN

SDPS WOMEN'S COLLEGE