

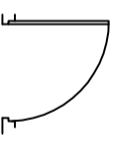

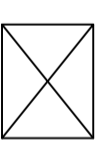
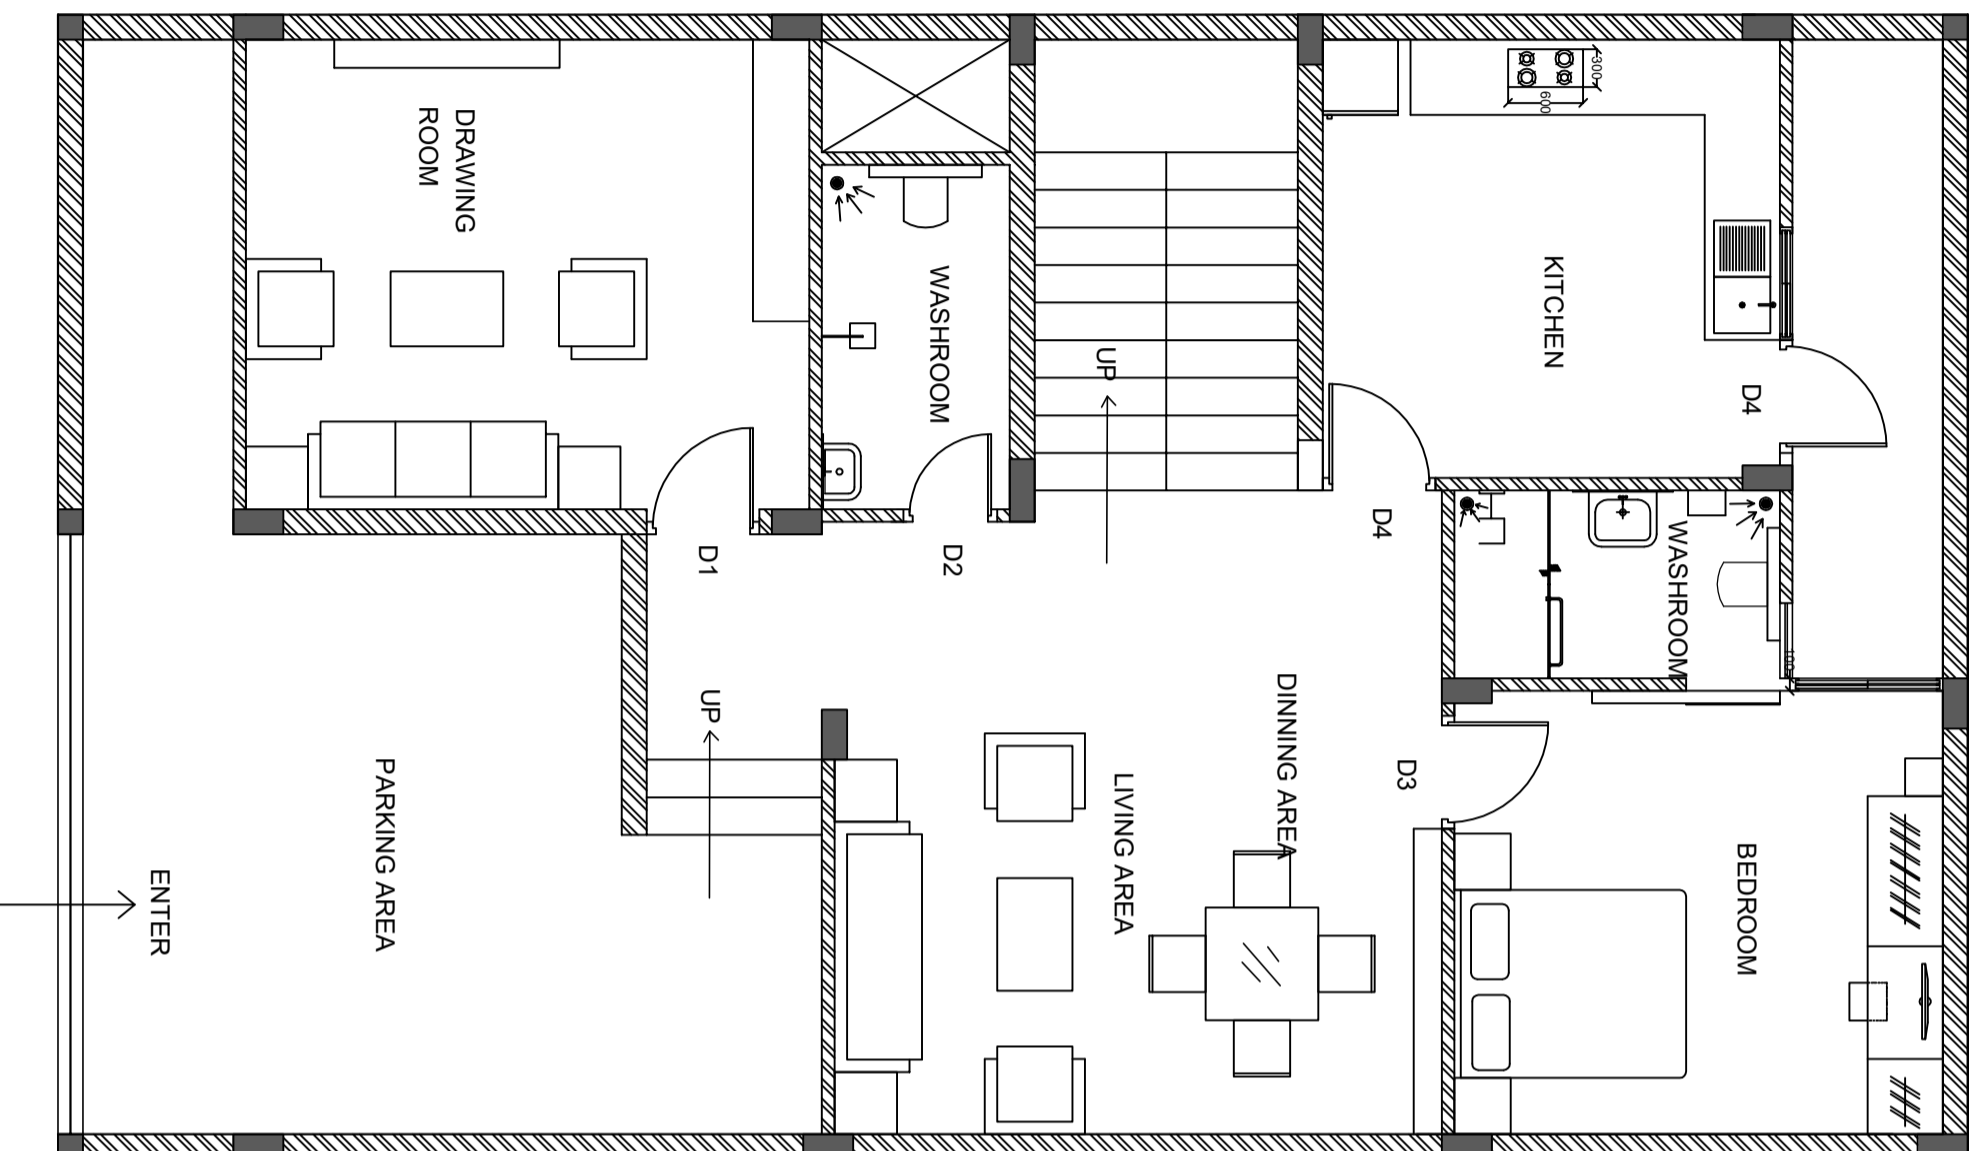


**WORKING DRAWING**

NOTES

**LEGEND**

SYMBOL	NAME
	WALL
	PARTITION WALL
	DOOR
	COLUMN
	DUCT



**TOPIC- FURNITURE LAYOUT**

SIGNATURE      REMARK

DATE      SCALE

25-09-18      1:50

NAME- SUNANDA PATIL

SEM - V    YEAR - III  
 B.DESIGN IN ID  
 SDPS WOMEN'S COLLEGE